


Carpark
1.15ha

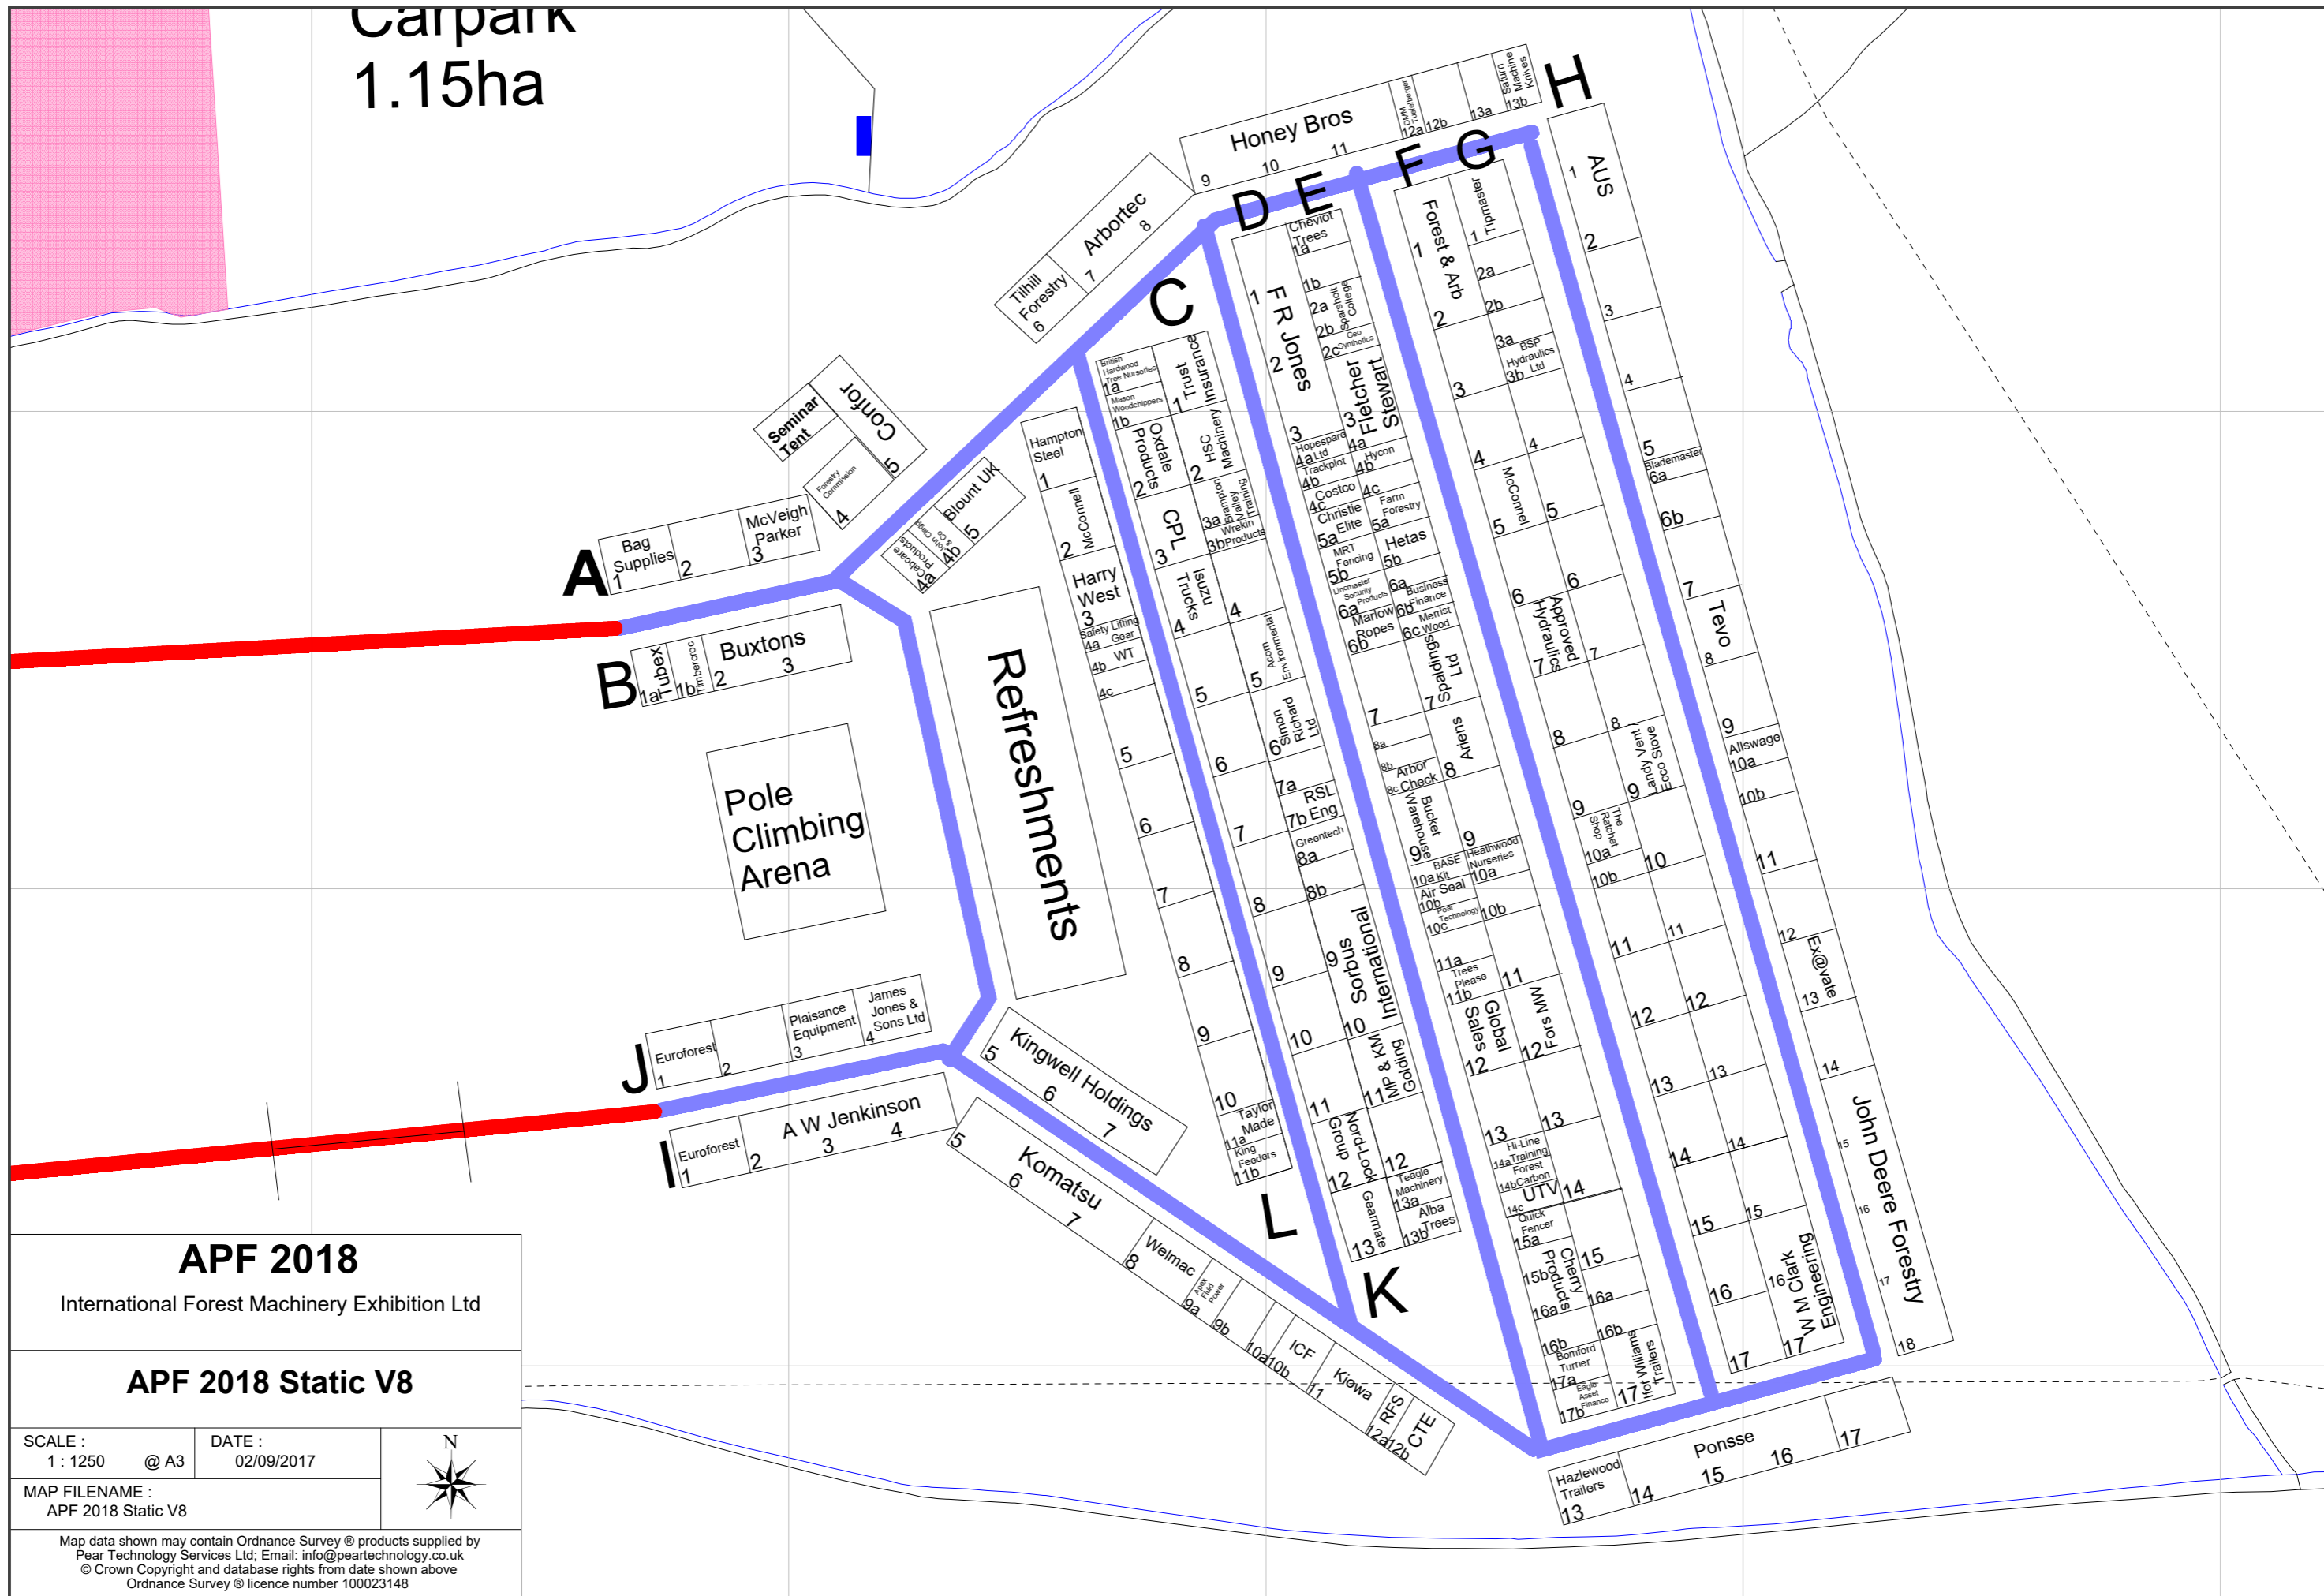

APF 2018
International Forest Machinery Exhibition Ltd

APF 2018 Static V8

SCALE : 1 : 1250 @ A3 DATE : 02/09/2017

MAP FILENAME : APF 2018 Static V8

Map data shown may contain Ordnance Survey © products supplied by Pear Technology Services Ltd; Email: info@peartechology.co.uk © Crown Copyright and database rights from date shown above Ordnance Survey © licence number 100023148

